



CONSTANCE STREET
FLOOR PLAN

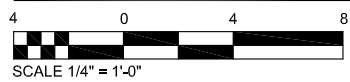


1
A

MATERIAL

- (1) 4X4X12' POST TRT'D
- (5) 8X8 CONCRETE BLOCK
- (12) 2X8X12' WOOD JOISTS @ 16" O.C. TRT'D
- (5) 2X6X8' WOOD JOISTS @ 16" O.C. TRT'D
- (6) 5/4"X6X8' WOOD DECKING FOR BENCH
- ~~(9) 5/4"X6X8' WOOD DECKING FOR SHED~~ 4x8 1/2" PLYWOOD
- (33) 5/4"X6X12' WOOD DECKING
- (2) DOUBLE JOIST HANGERS FOR 2X6
- (26) JOIST HANGERS FOR 2X8 AND 2X6
- (45) 3 1/2" SDS SCREWS @ 6" O.C. STAGGERED
- 540 DECK SCREWS
- (6) 2X4X8' TREATED BRACING FOR BENCH
- (5) 2X4X6' @ 24" O.C. RAFTERS
- (6) 4X8 COMPOSITE PANEL SIDING
- (22) 2X4X8'
- 45-50 SQ. FT. SHINGLES

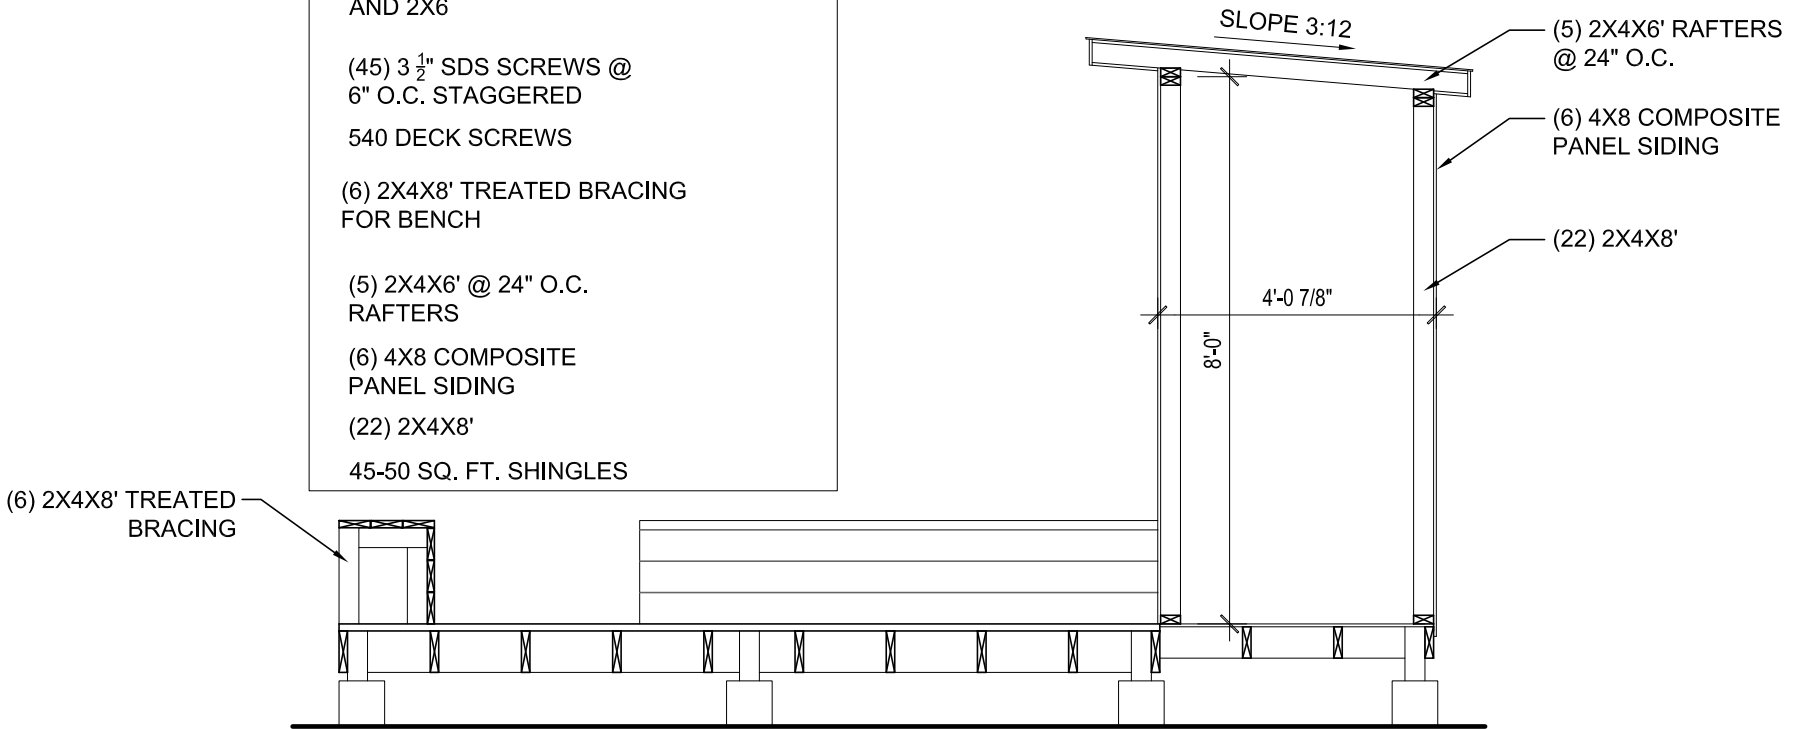


DECK SECTION

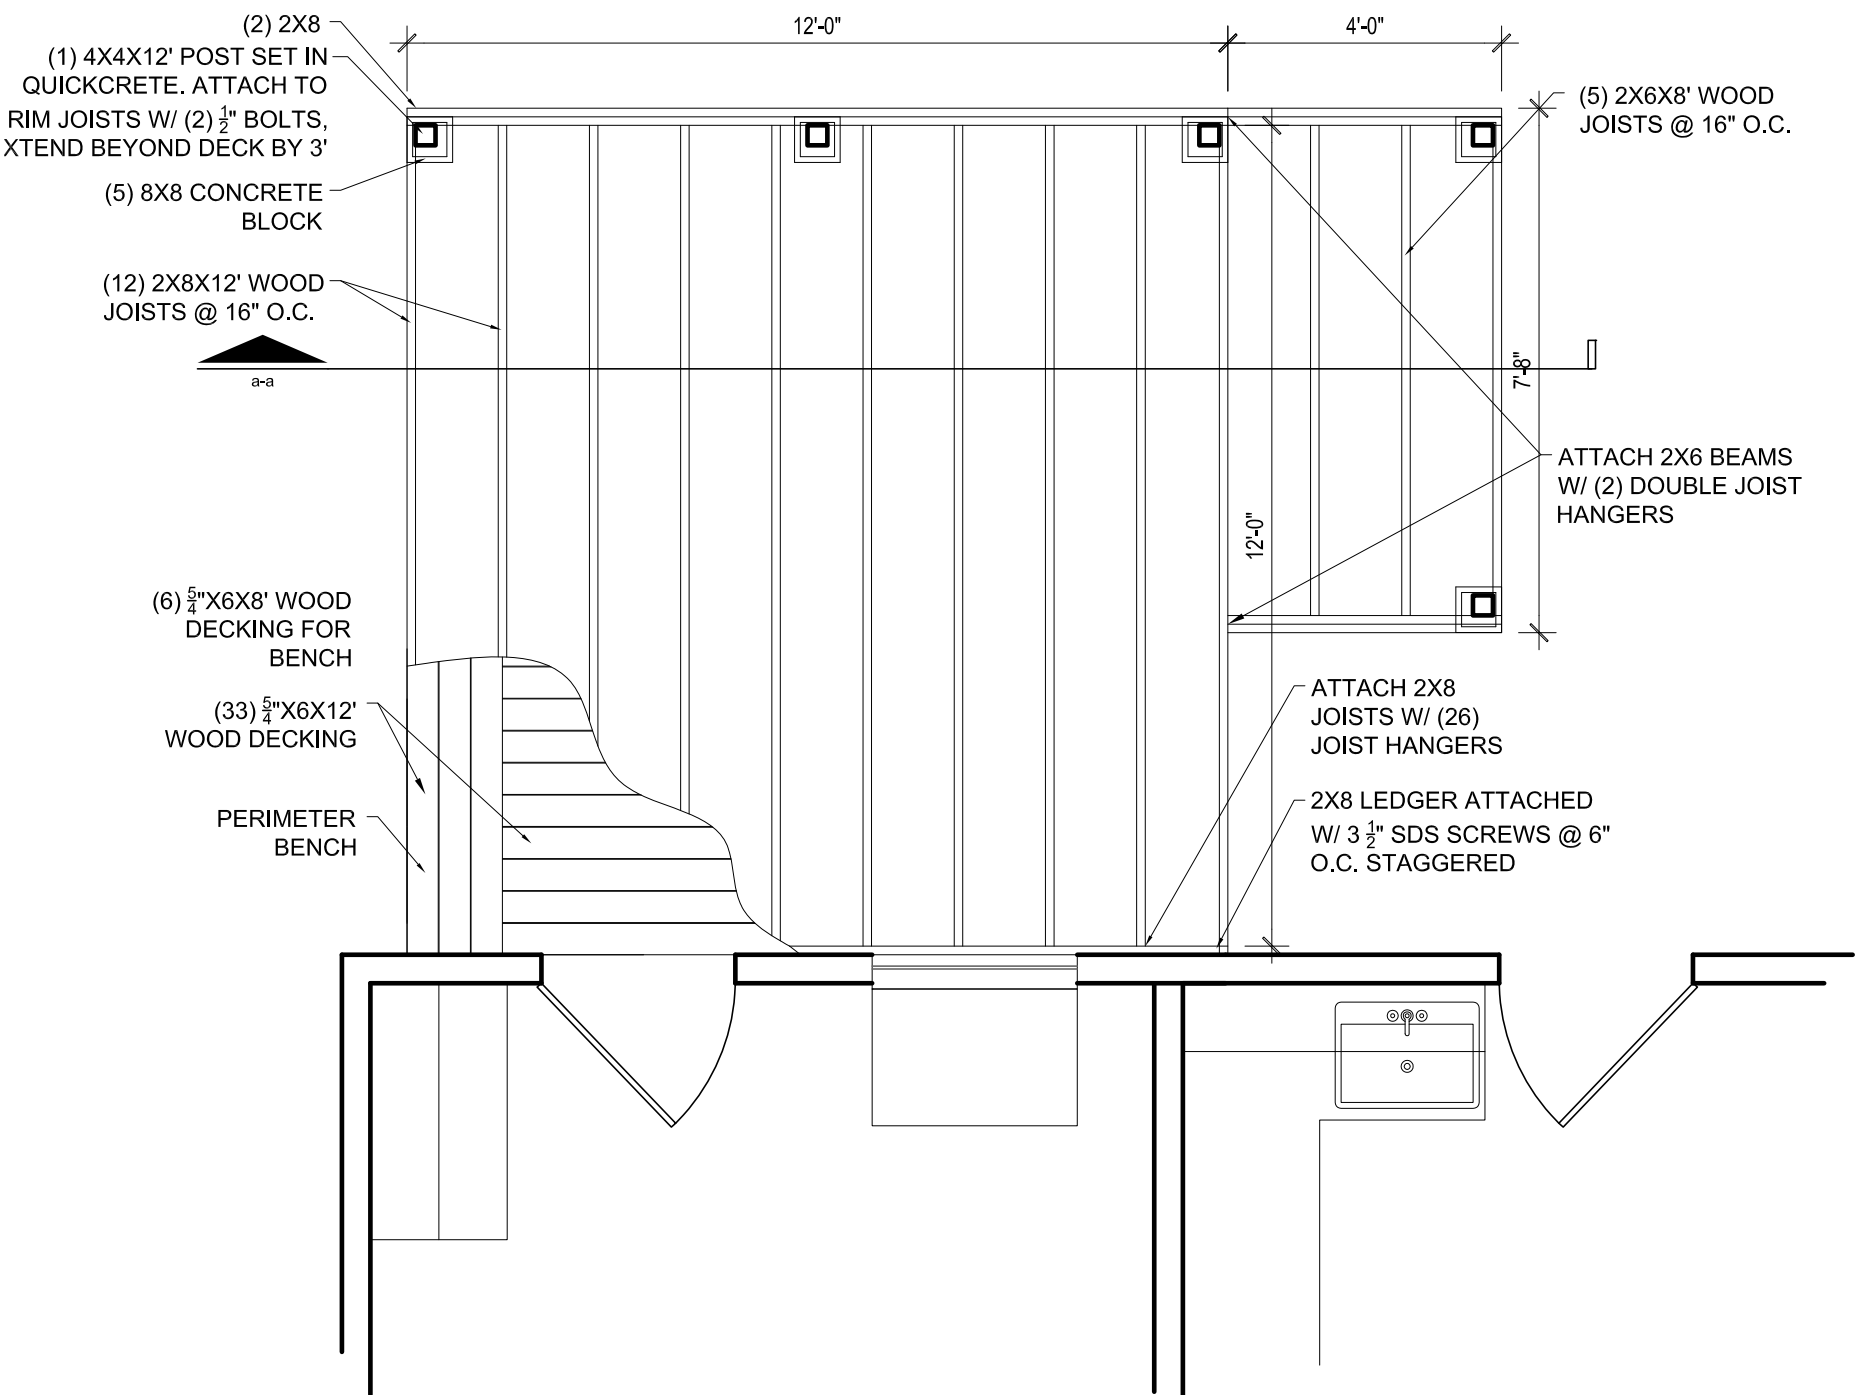

DECK FRAMING PLAN

BACK YARD

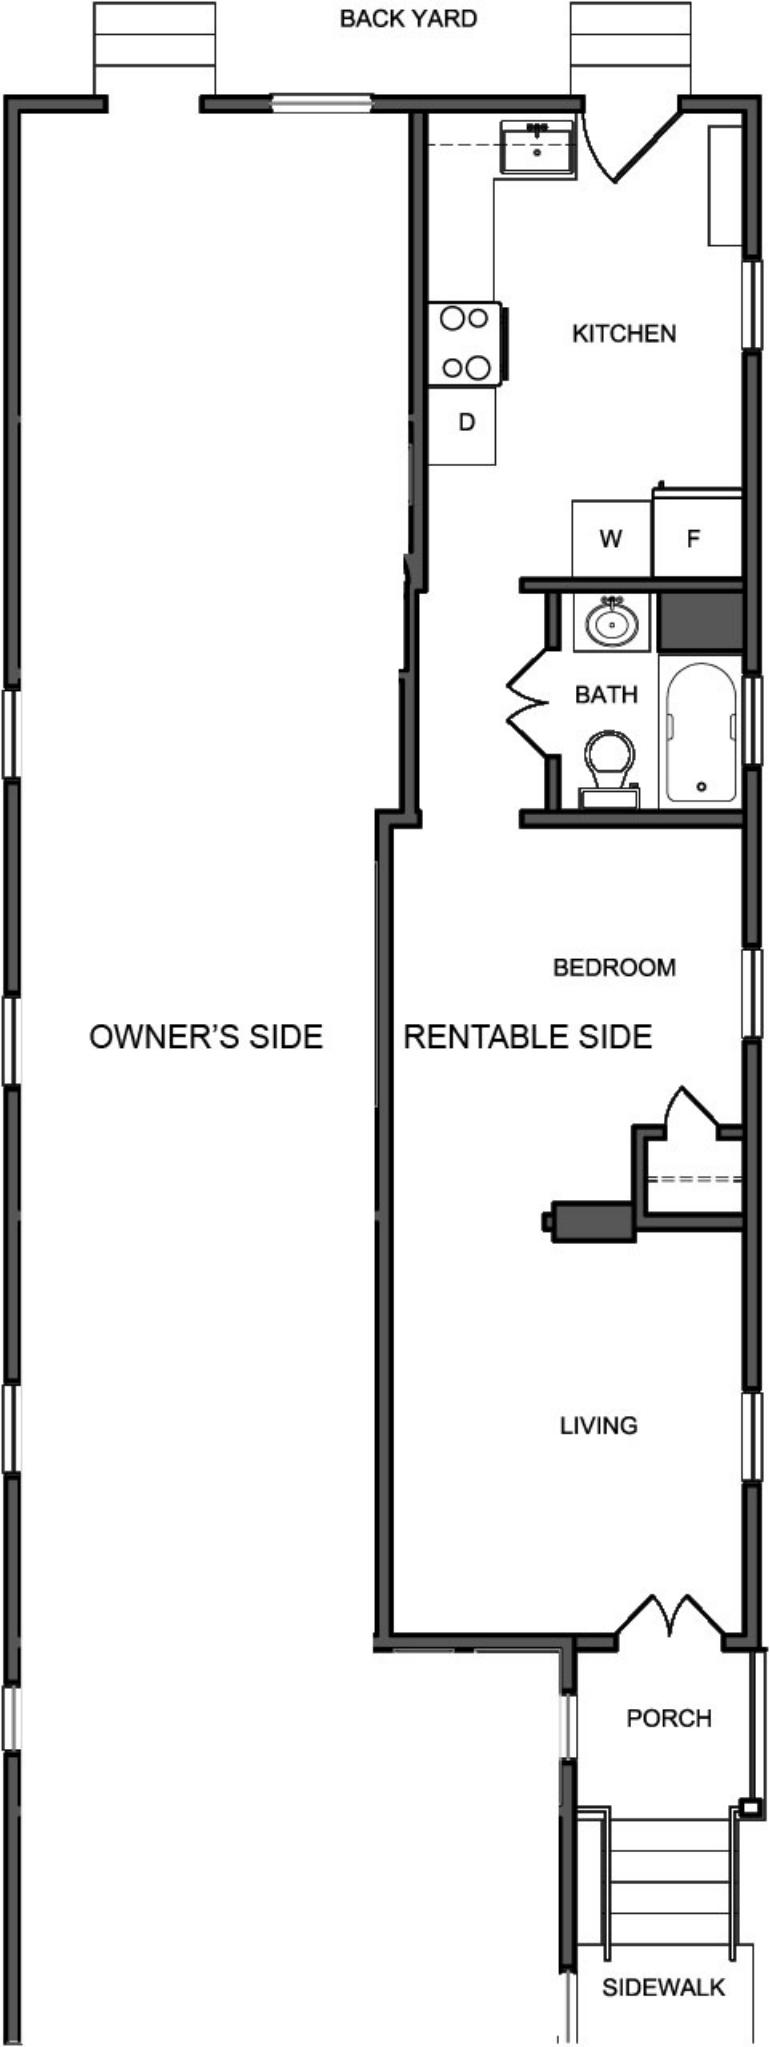

KITCHEN

D

W

F

BATH

BEDROOM

OWNER'S SIDE

RENTABLE SIDE

LIVING

PORCH

SIDEWALK